



Notes:


 1 Car Charging Connection per Property, Delivering minimum 7kw

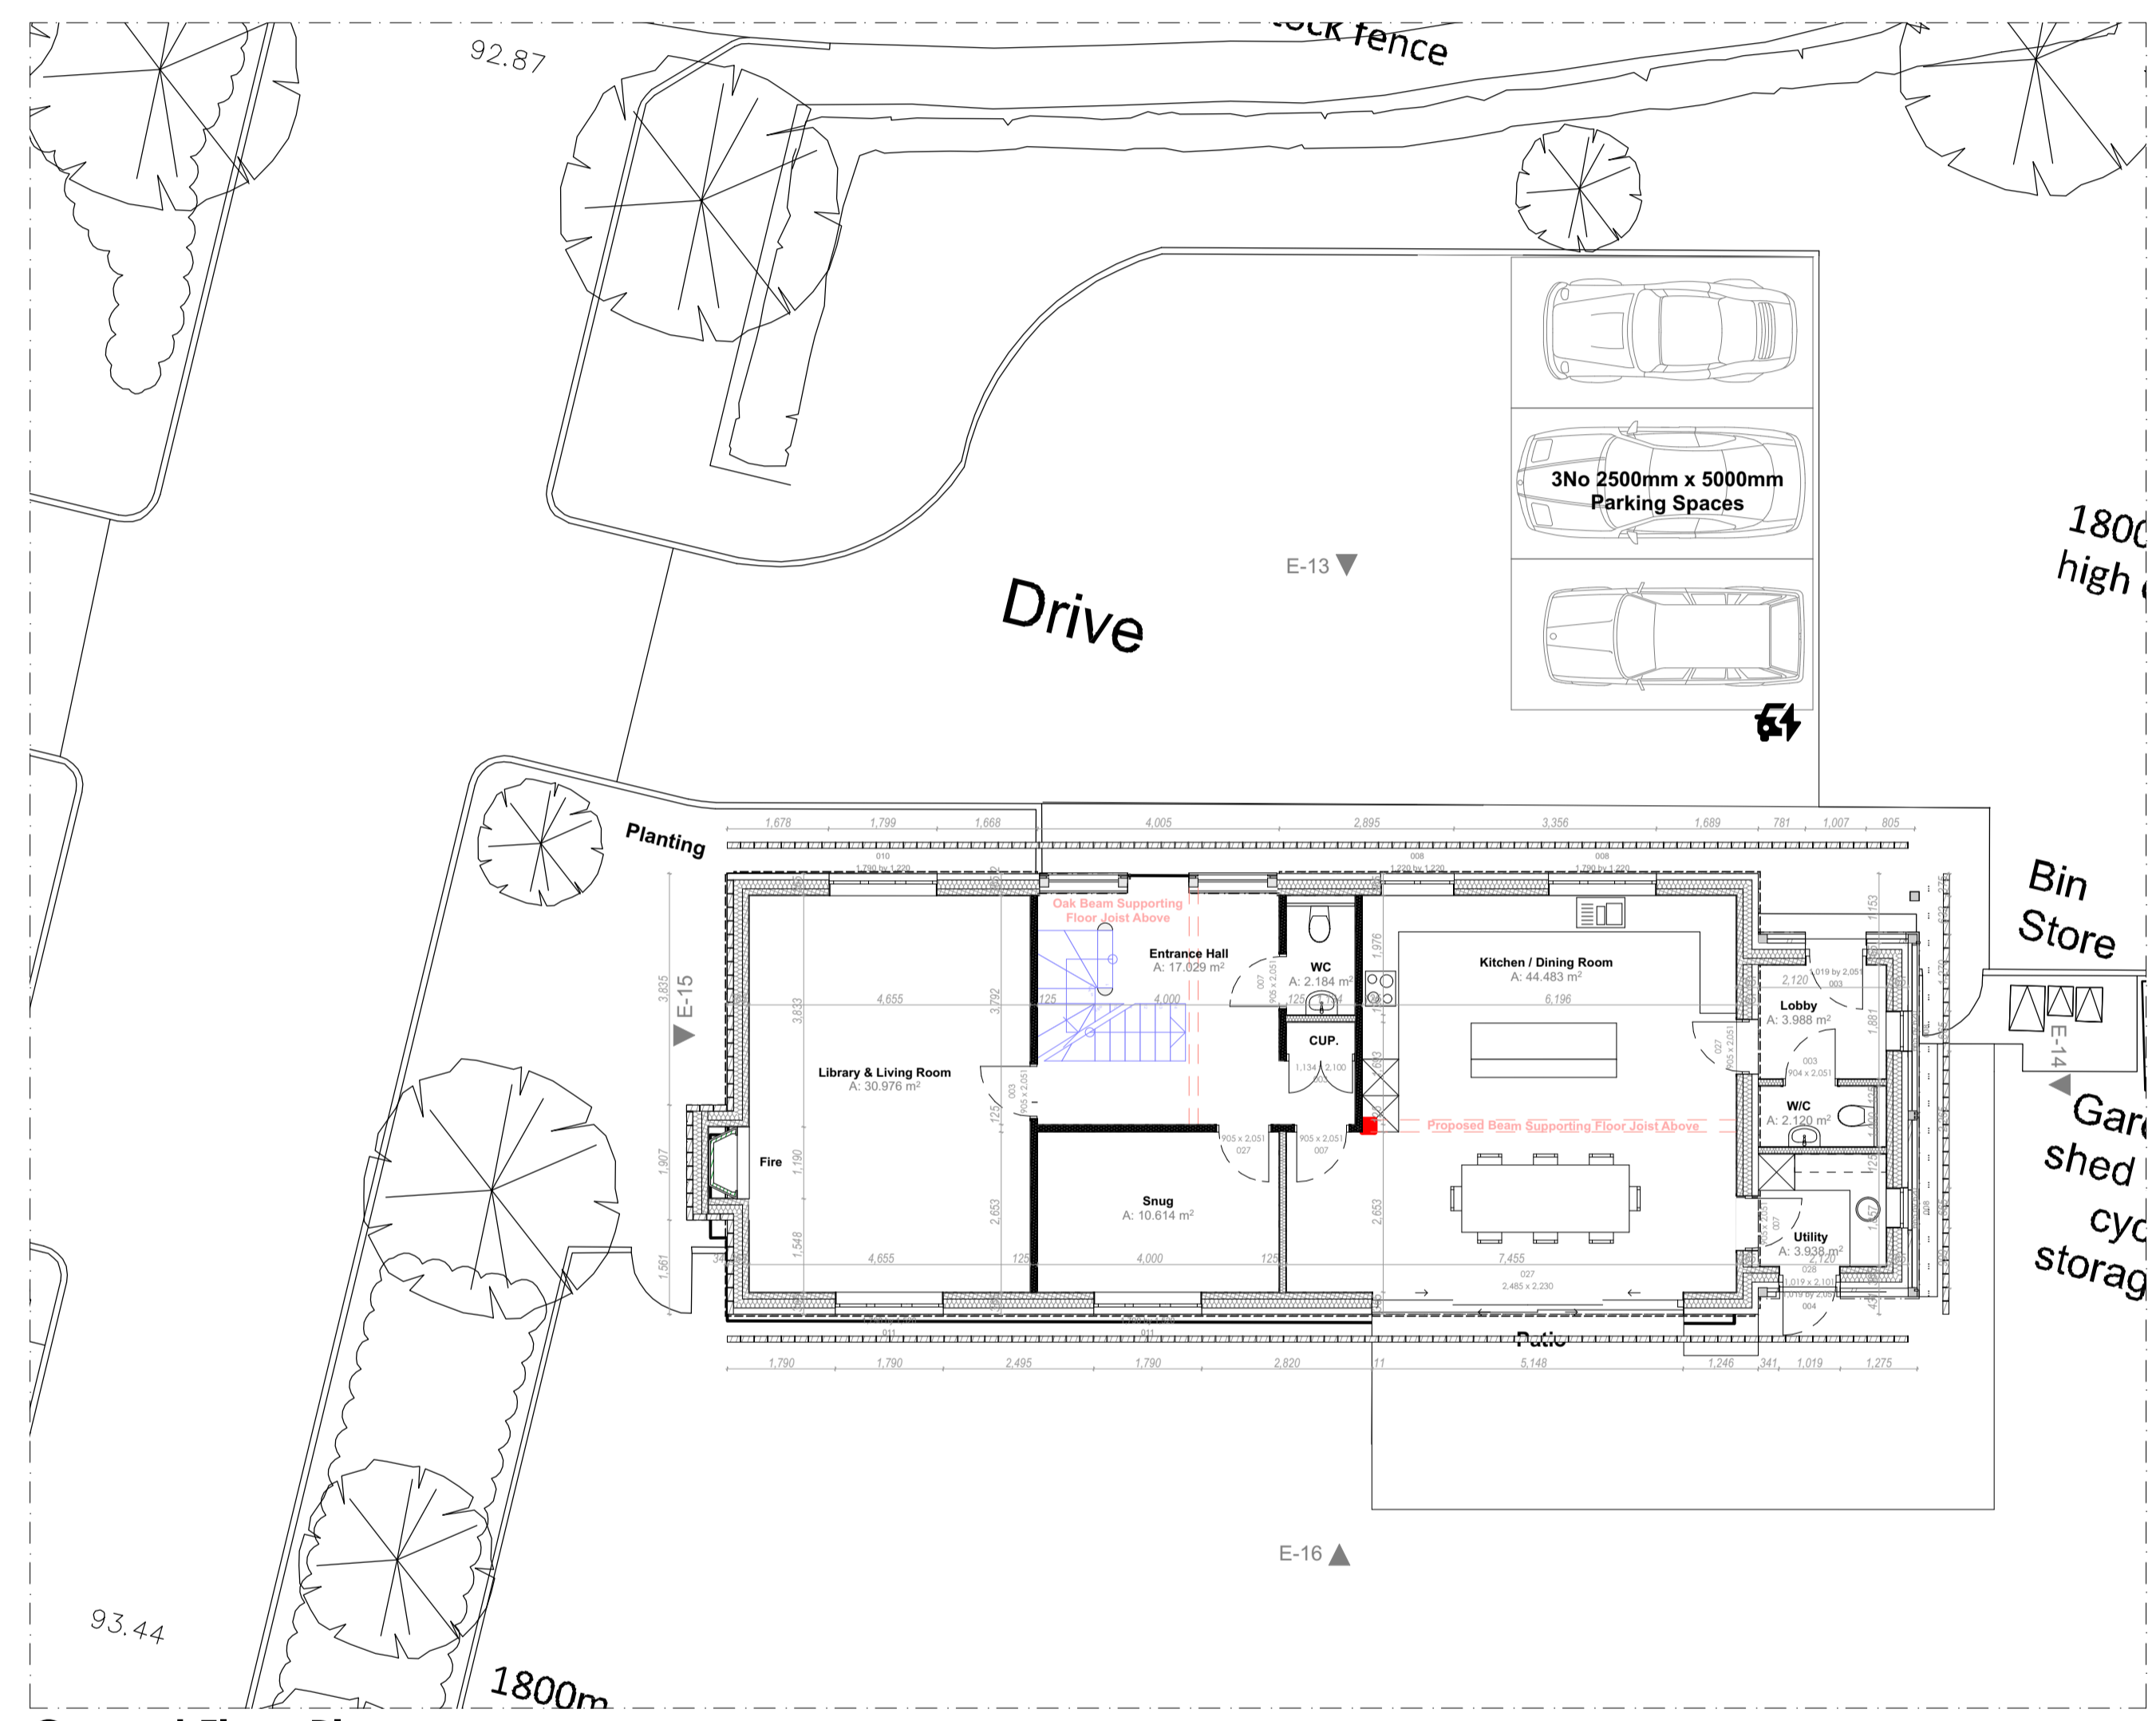


Ground Floor Plan

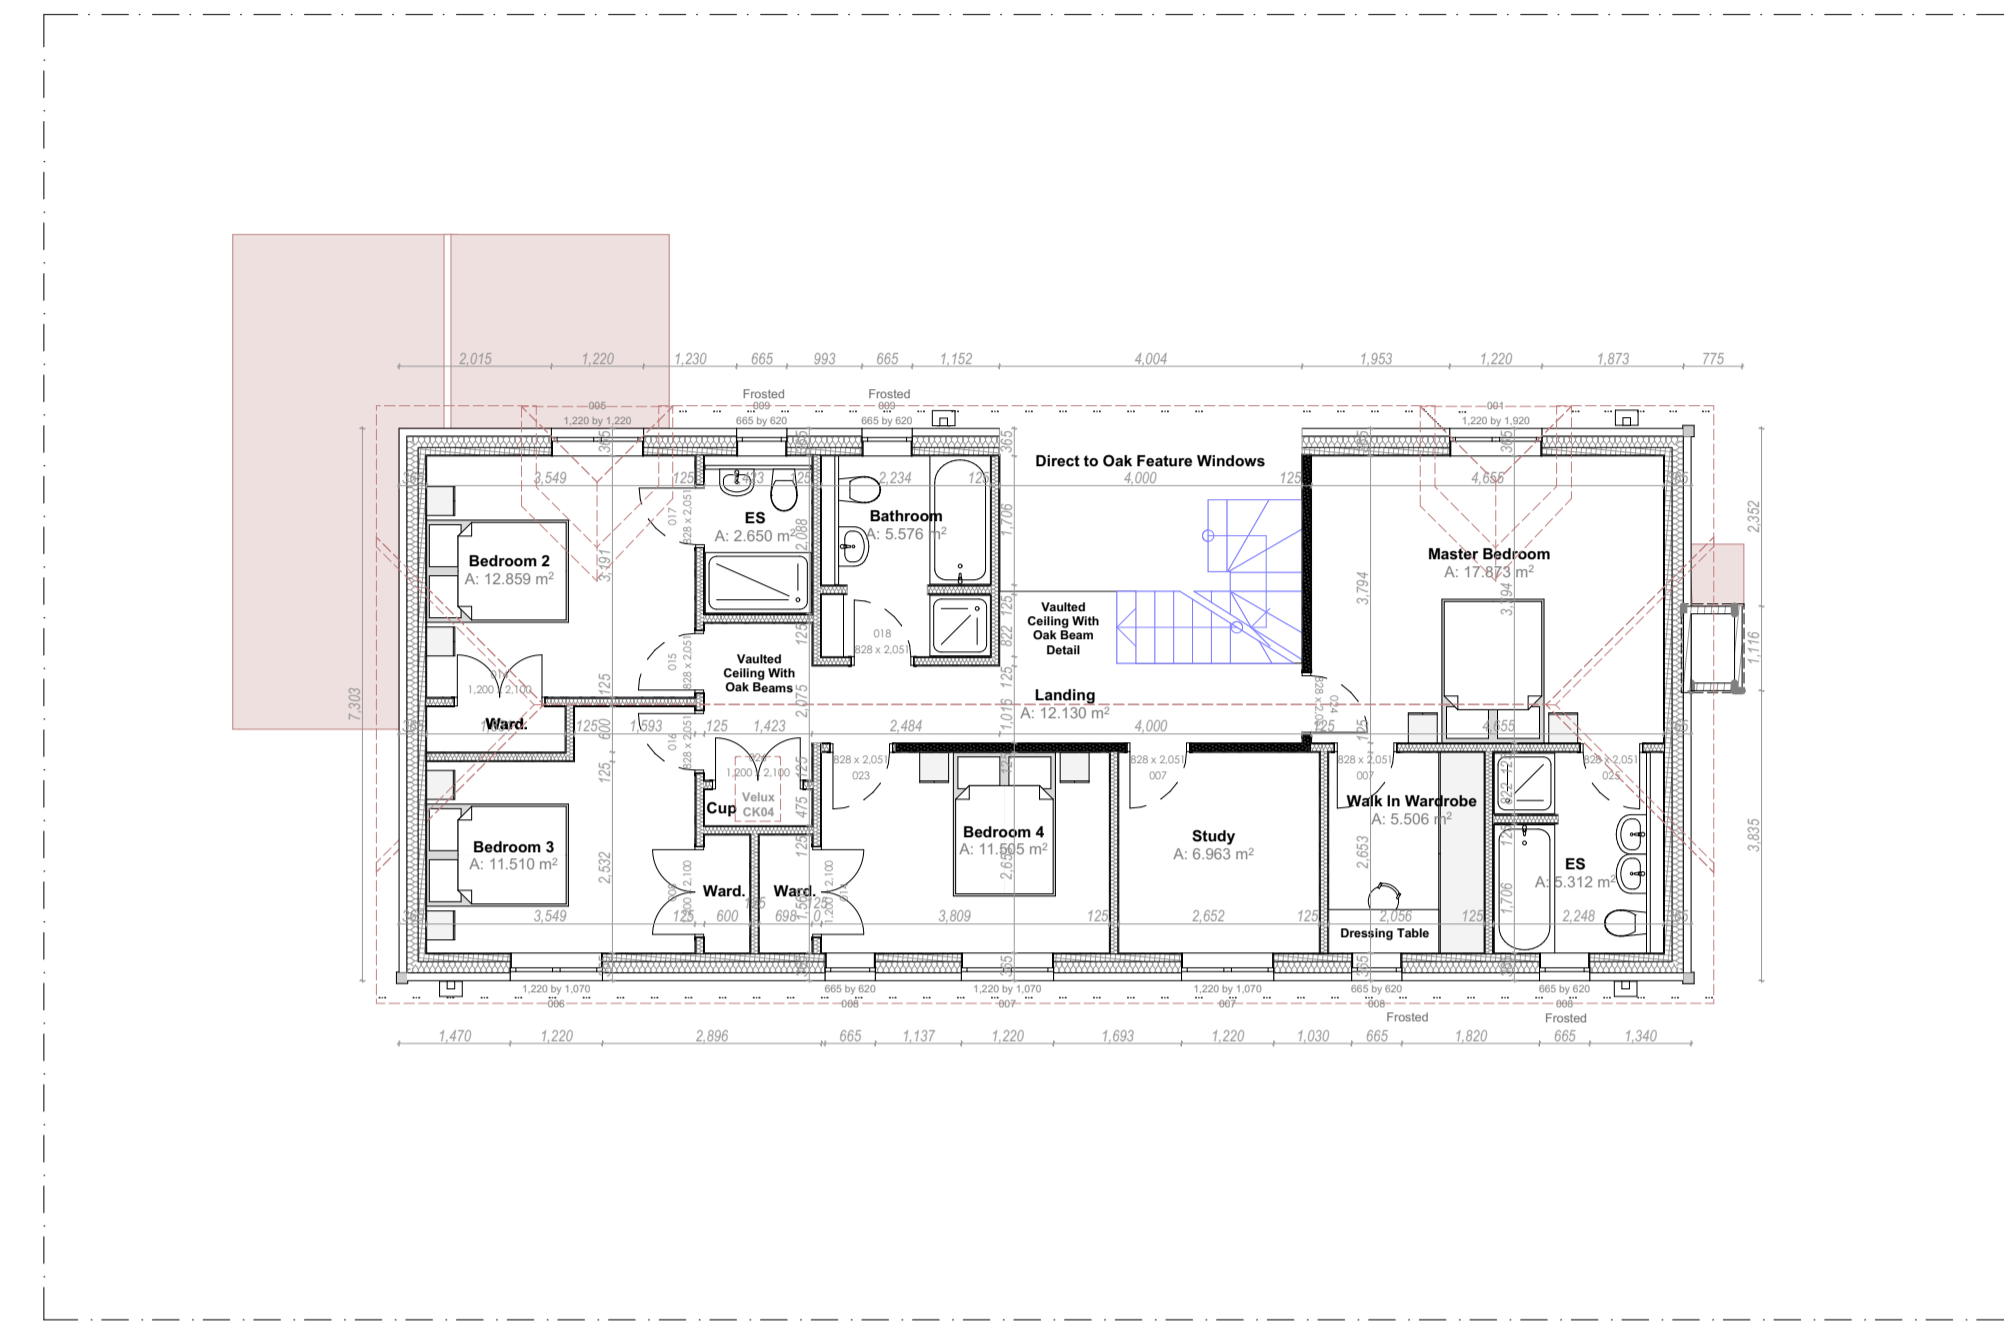

First Floor Plan

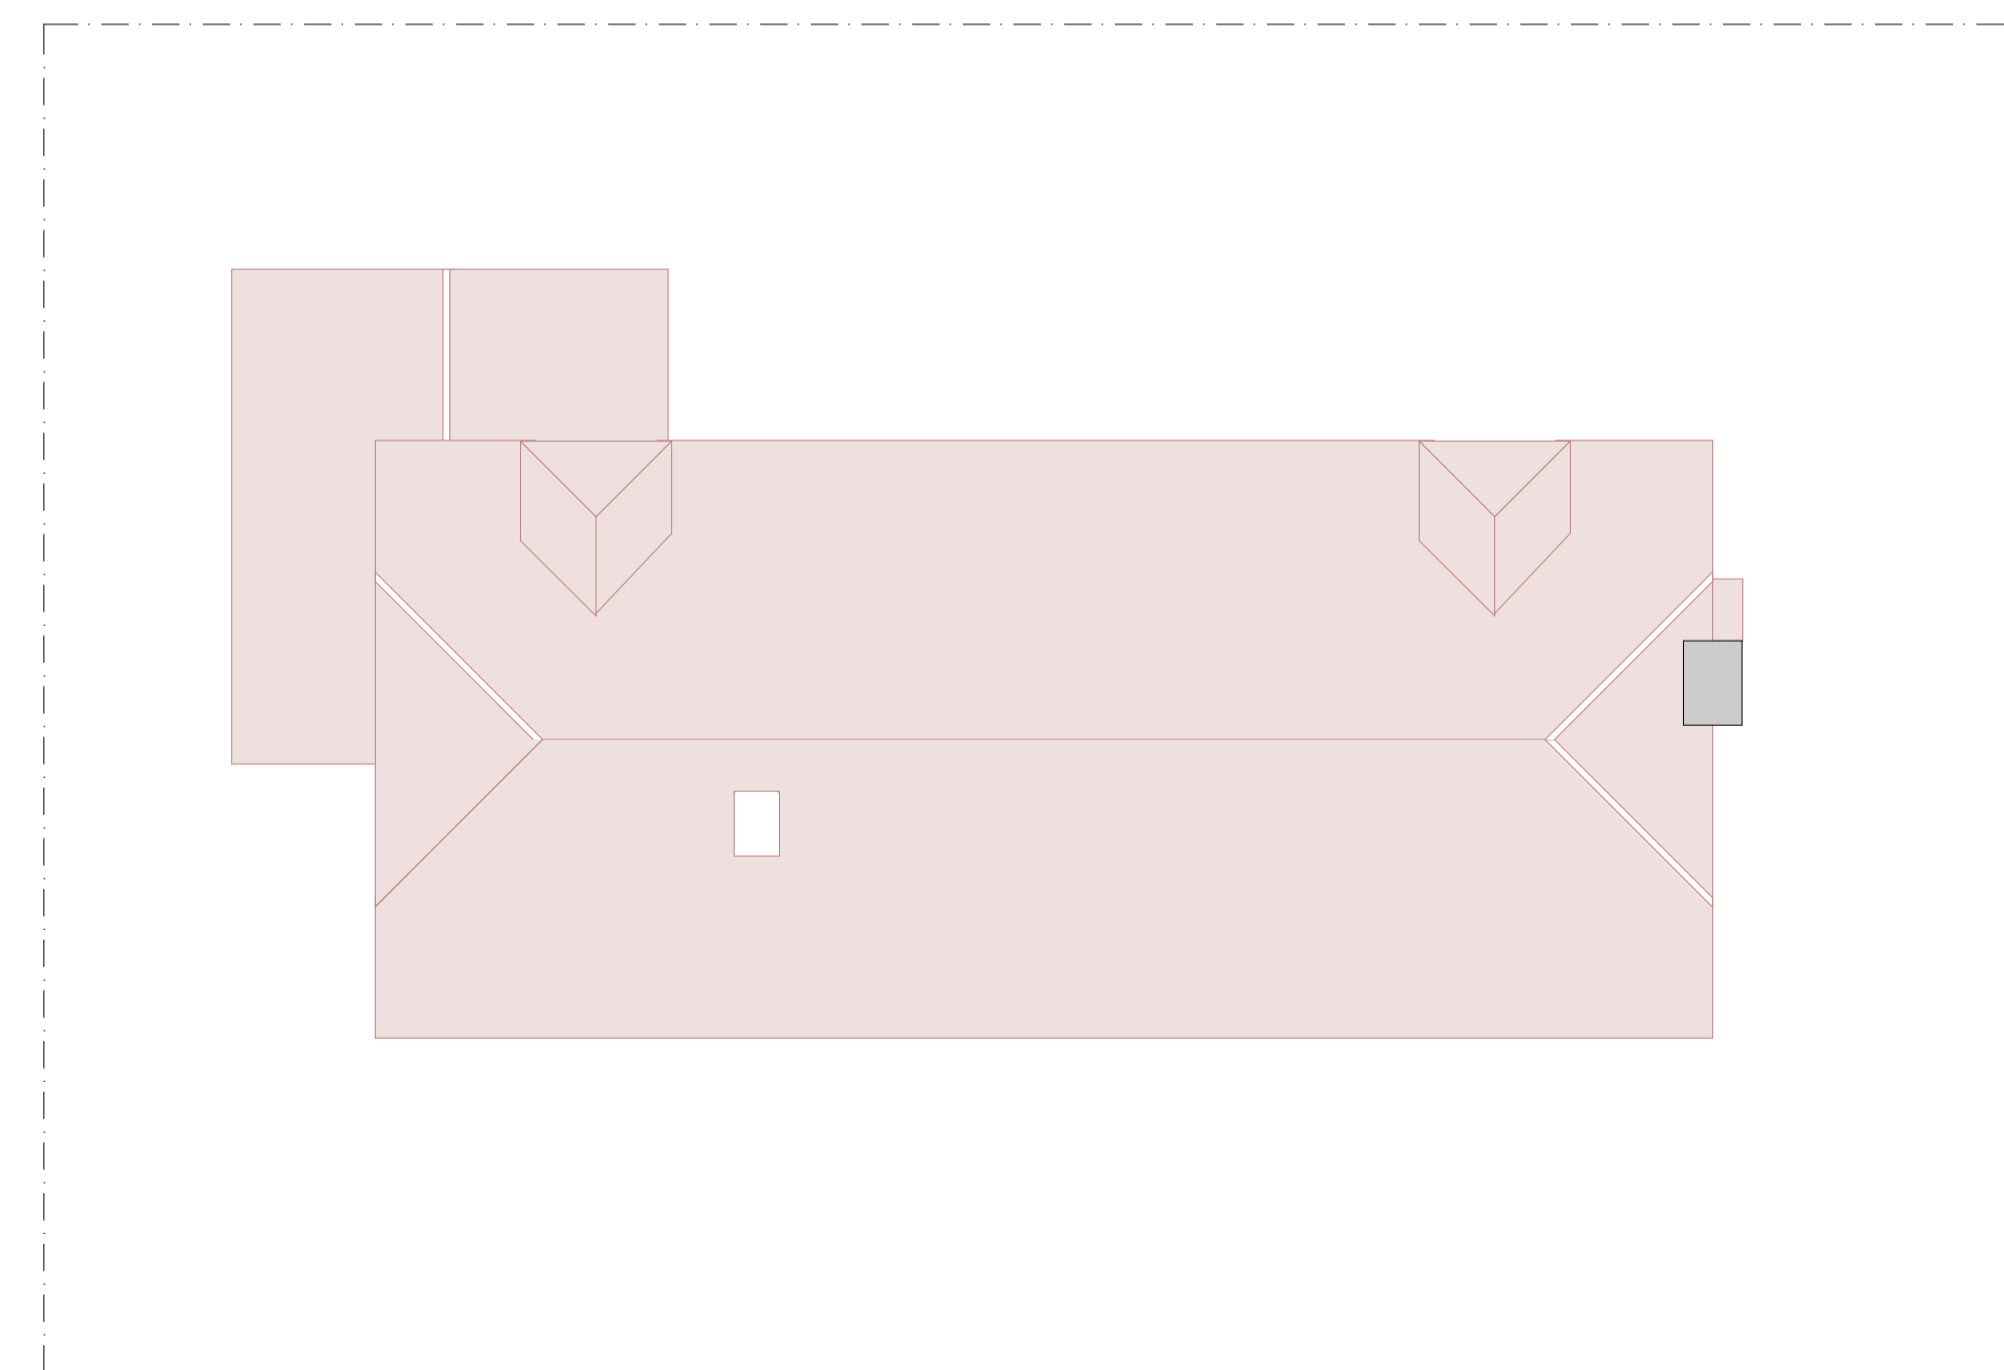

Roof Plan

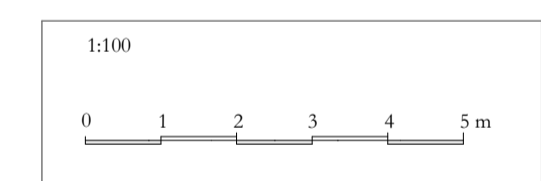

**THE KEEN PARTNERSHIP**  
 The Courtyard  
 Edinburgh Road  
 Reading RG30 2UA  
 Tel: 0118 9510 855  
 Fax: 0118 9510 856  
 chris@keenpartnership.co.uk  
 www.keenpartnership.co.uk

**cabe**  
 chartered association  
 of building engineers

**RICS**

Client:		<b>Becky</b>	
Job Title:		Hillfields Farm, Lower Basildon, Berk, RG8 9PE	
Drawing Title:		<b>Floor Plans</b>	
Drawing Date:	Status:	Planning	
Issue Date:	Drawn By:	Scale:	1:100 @A1
16/08/2022	MW		
Job No:	Drawing No:	Rev:	
9086	Plot 1		