



Notes:


 1 Car Charging Connection per Property, Delivering minimum 7kw

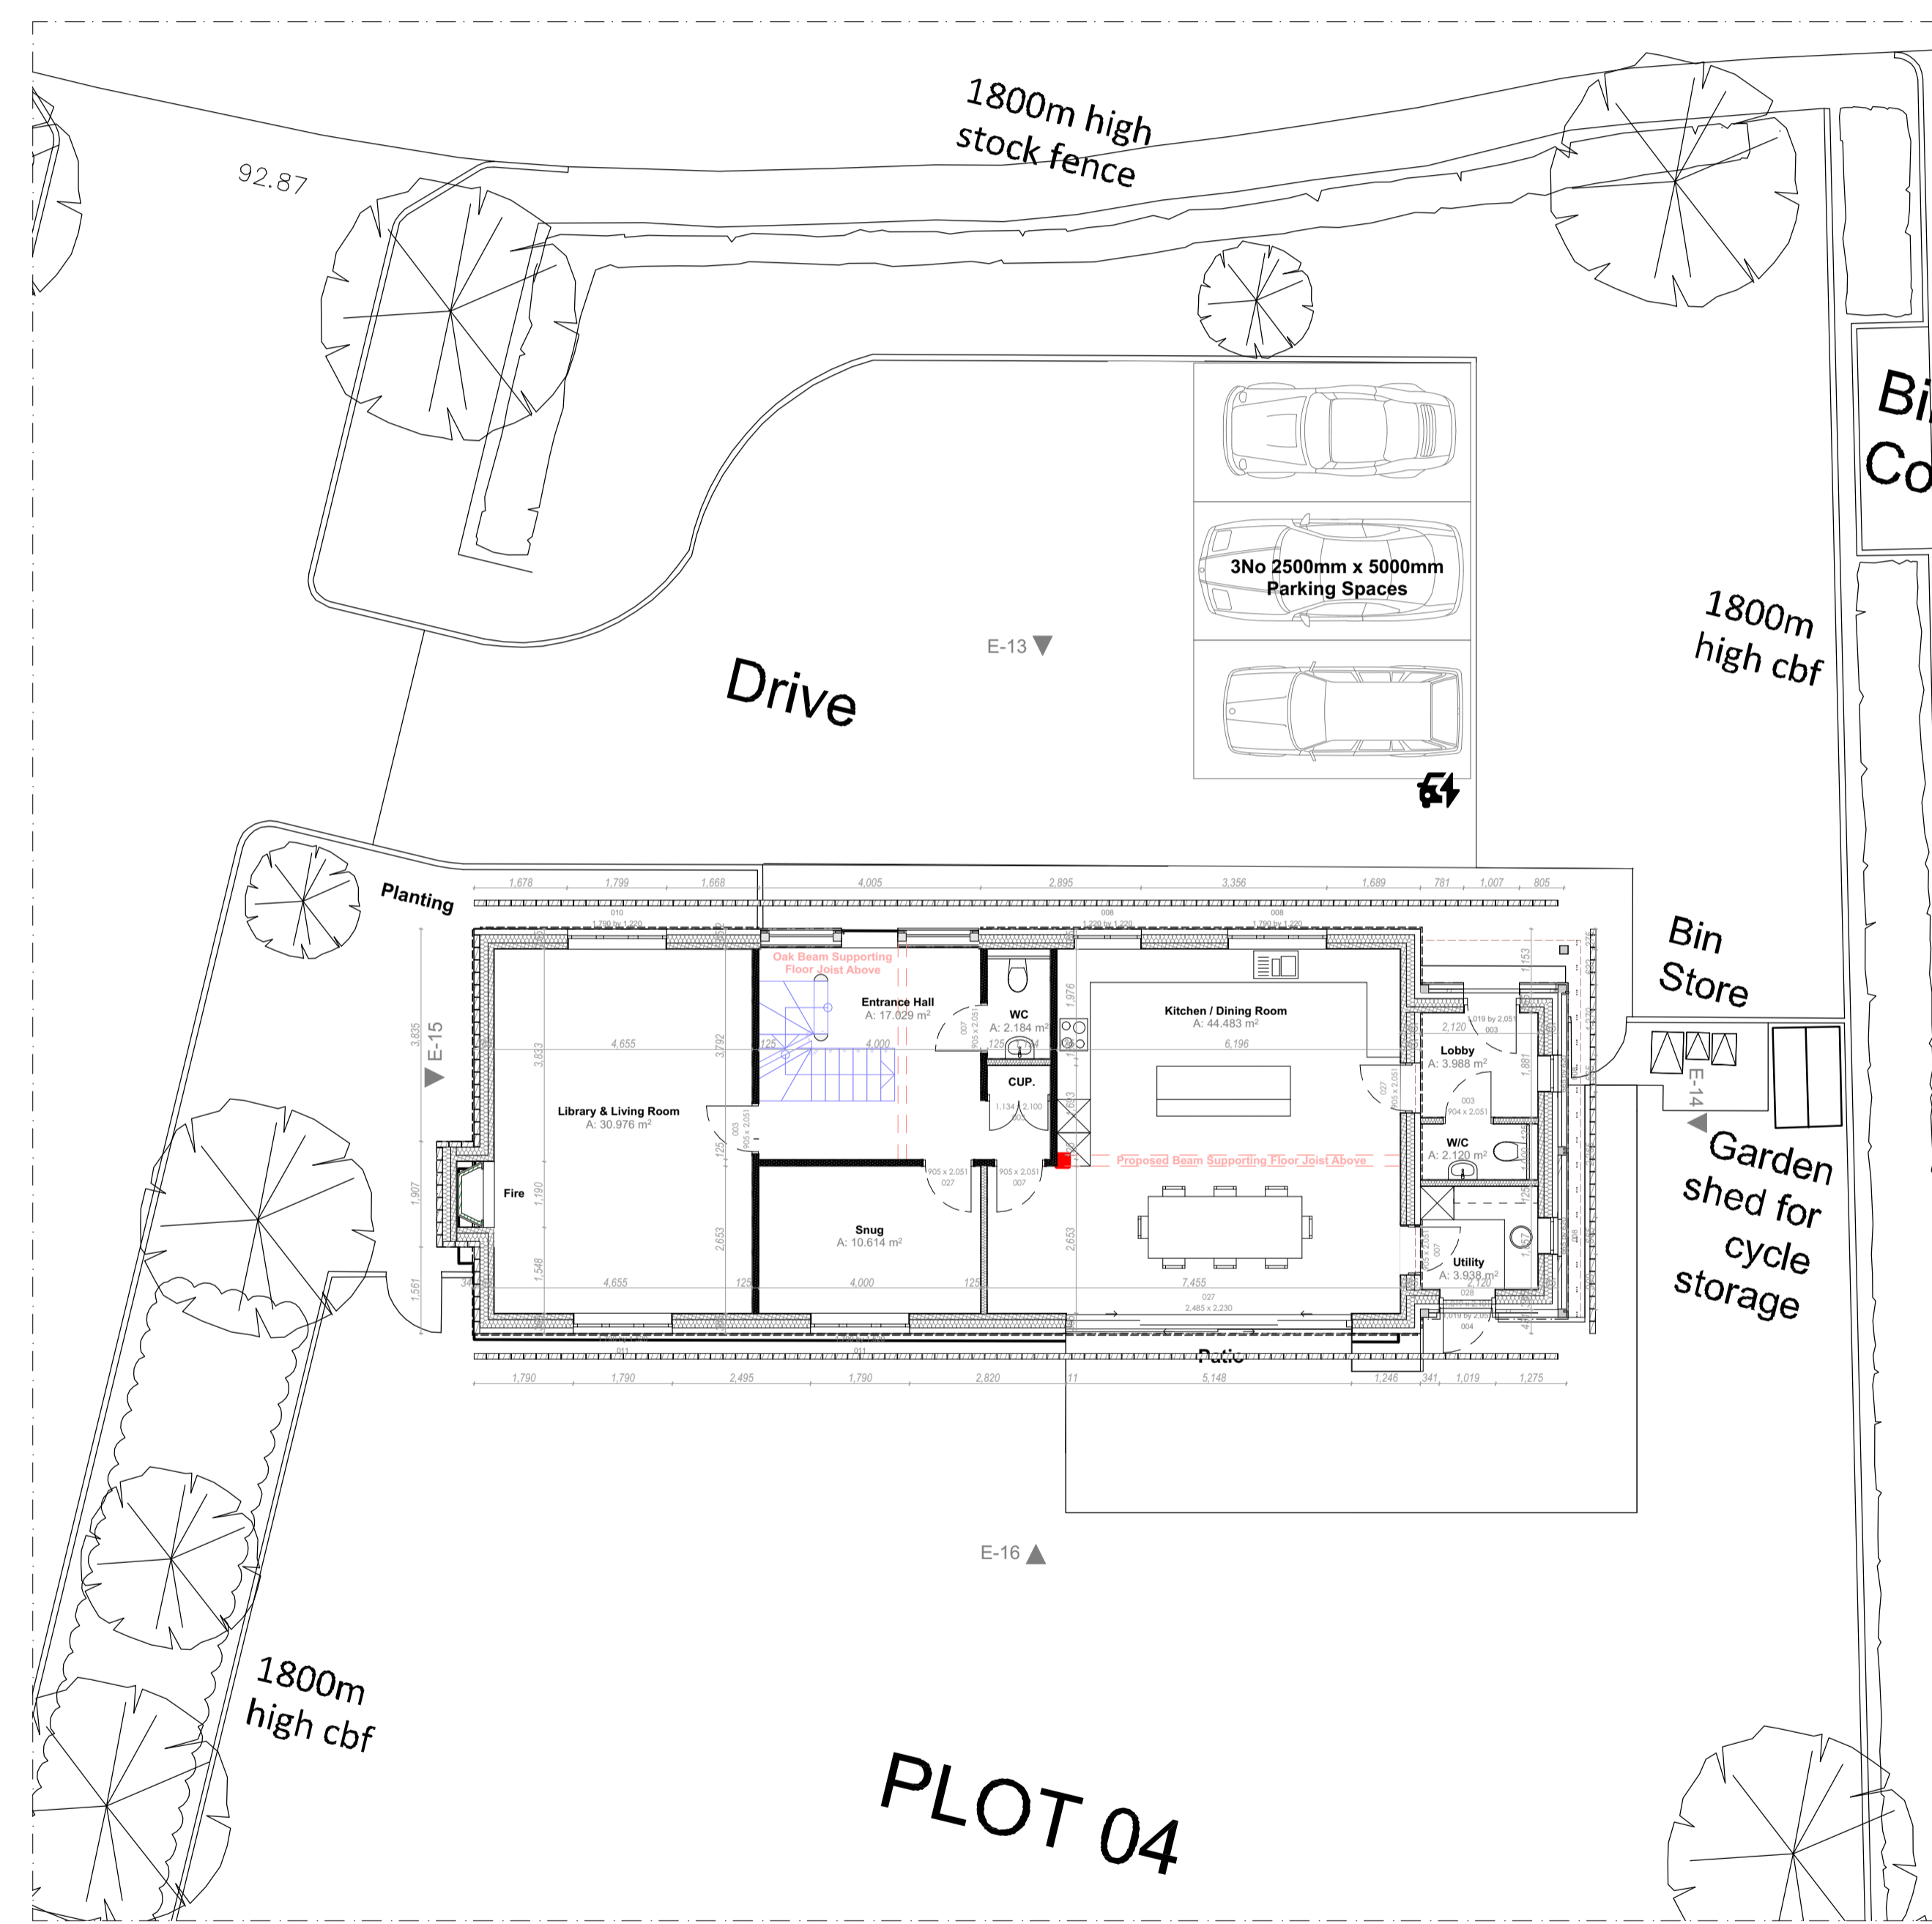


Ground Floor Plan

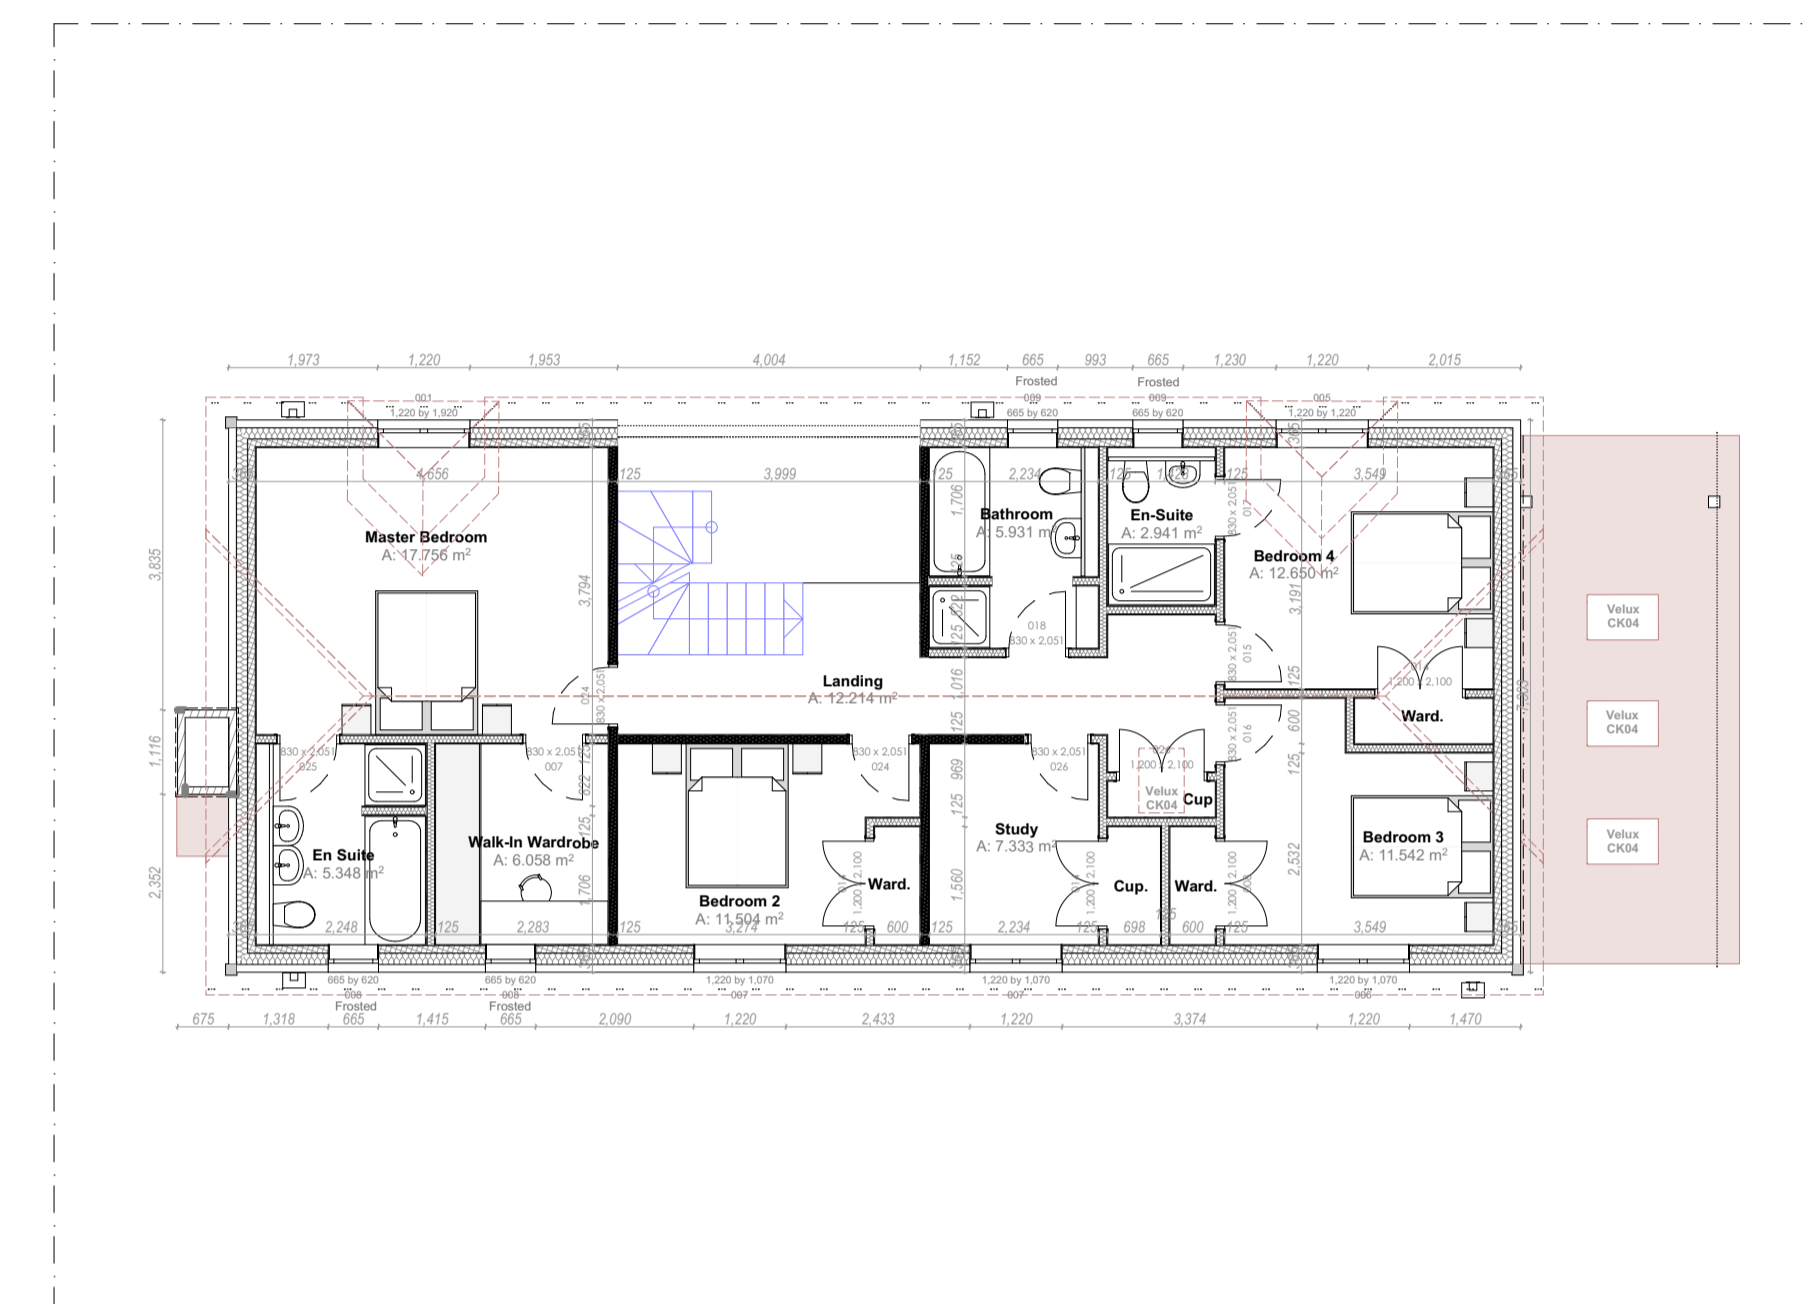


First Floor Plan

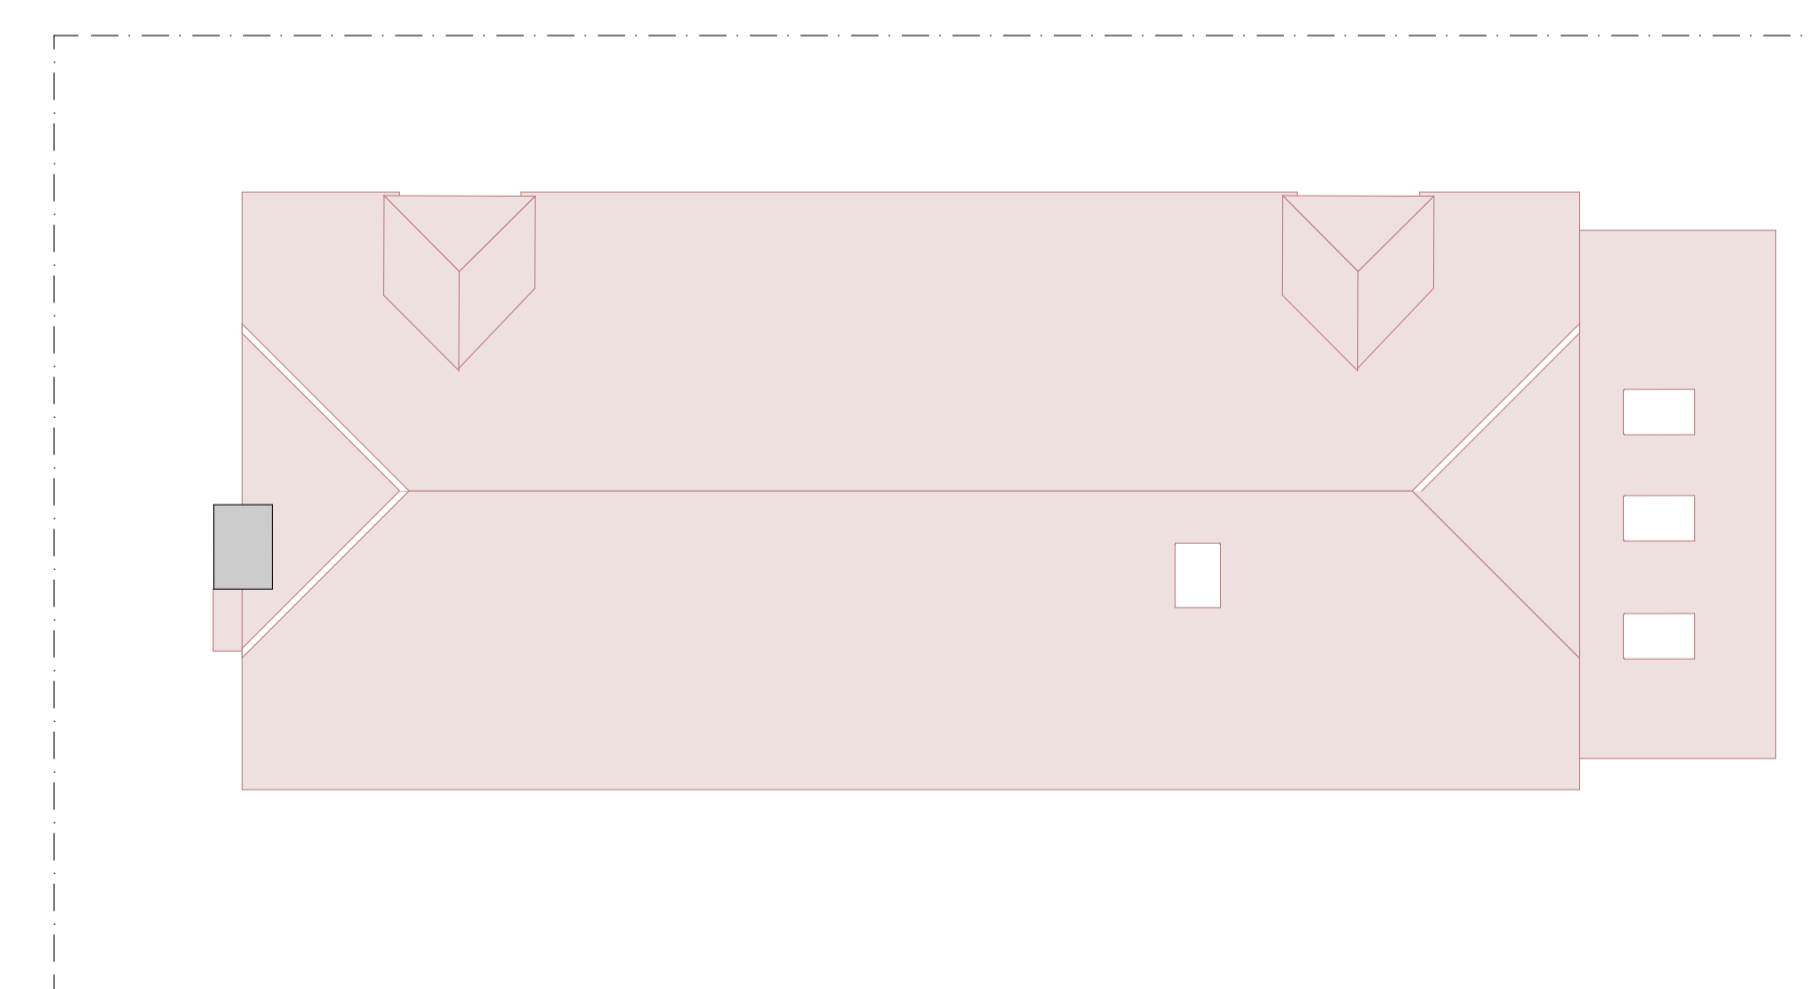

Roof Plan

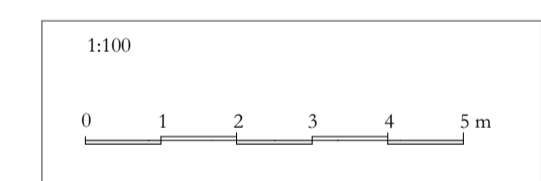

THE KEEN PARTNERSHIP
 The Courtyard
 Edinburgh Road
 Reading RG30 2UA
 Tel: 0118 9510 855
 Fax: 0118 9510 856
 chris@keenpartnership.co.uk
 www.keenpartnership.co.uk

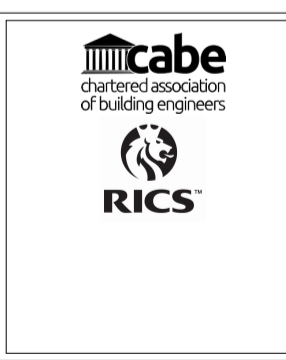

| | | | |
|----------------|-------------|--|--|
| Client: | | Becky | |
| Job Title: | | Hillfields Farm, Lower Basildon, Berk, RG8 9PE | |
| Drawing Title: | | Plot 4 Floor Plans | |
| Drawing Date: | Status: | Plot 4 Planning | |
| Issue Date: | Drawn By: | Scale: | |
| 16/08/2022 | MW | 1:100 @A1 | |
| Job No: | Drawing No: | Rev: | |
| 9086 | | | |